


VIEW AXIS -  
TO SADDLE @ LEFT  
END OF SMOOTH MTS

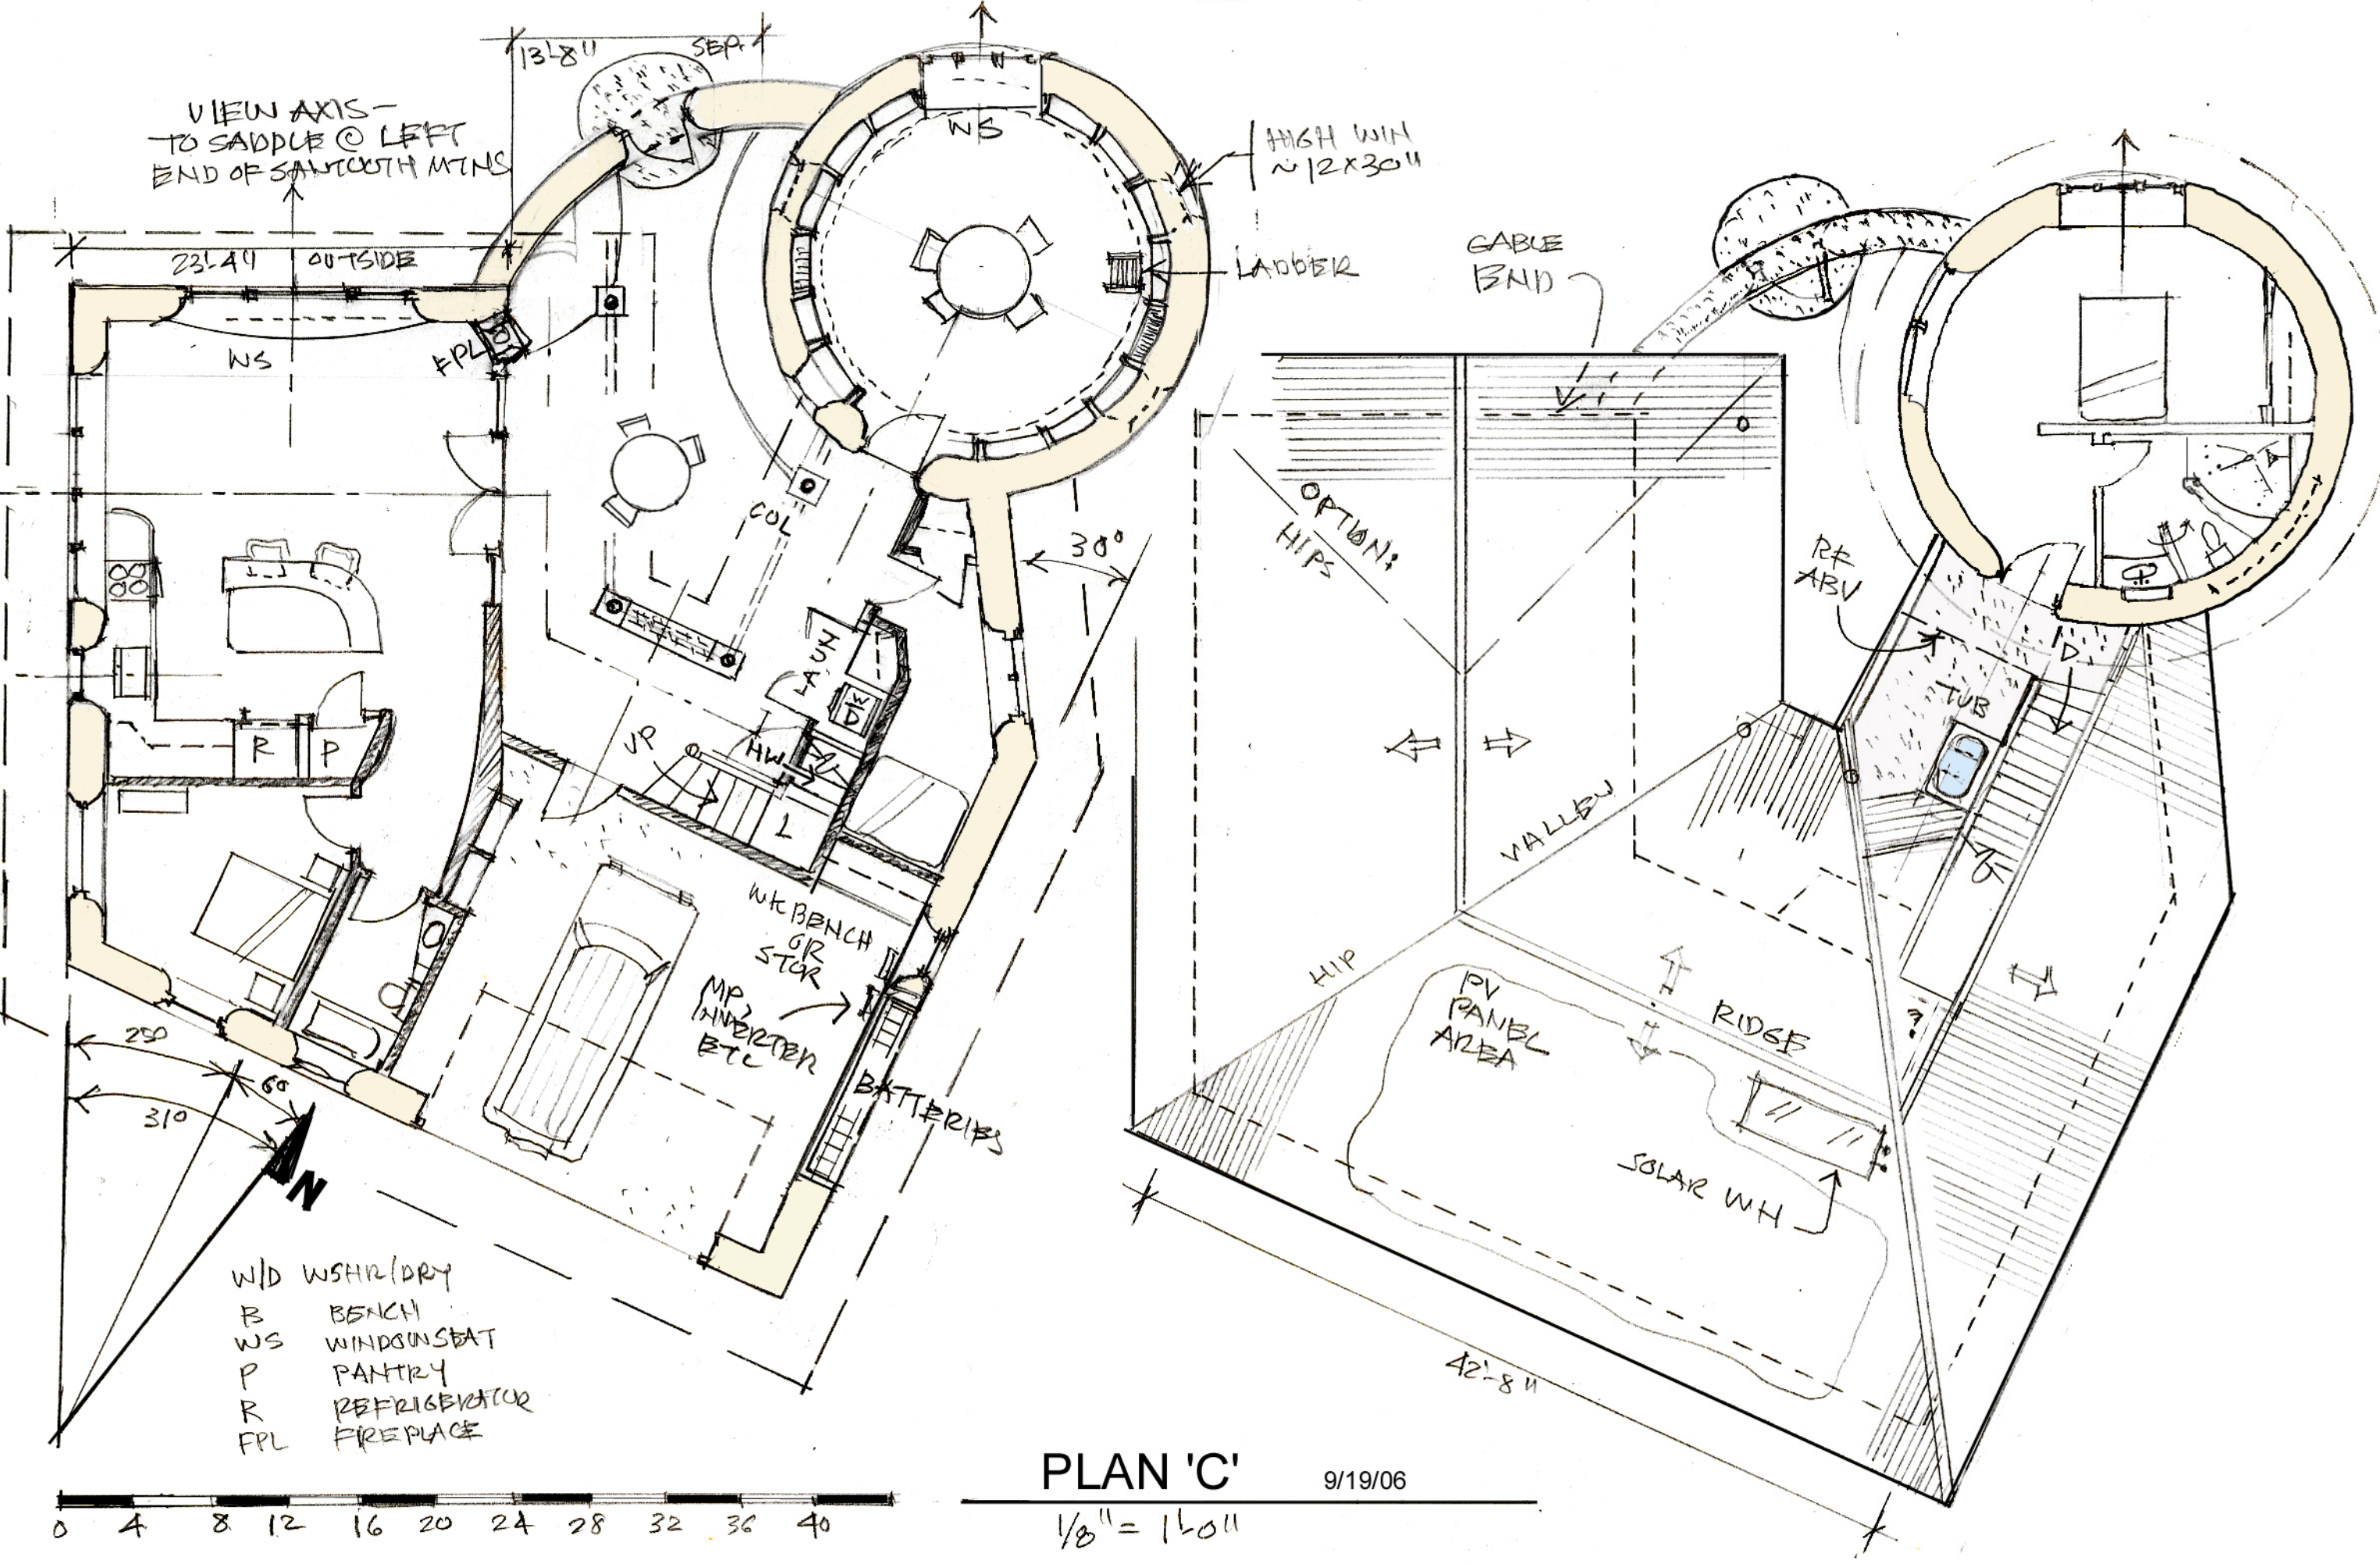

- W/D WSHR/DRY
- B BENCH
- WS WINDOW SEAT
- P PANTRY
- R REFRIGERATOR
- FPL FIREPLACE

PLAN 'C'

9/19/06

1/8" = 1'-0"

